


KEY	
---	Roof Beam
- - -	Furniture
---	LX Bar
~~~~~	Black Drapes

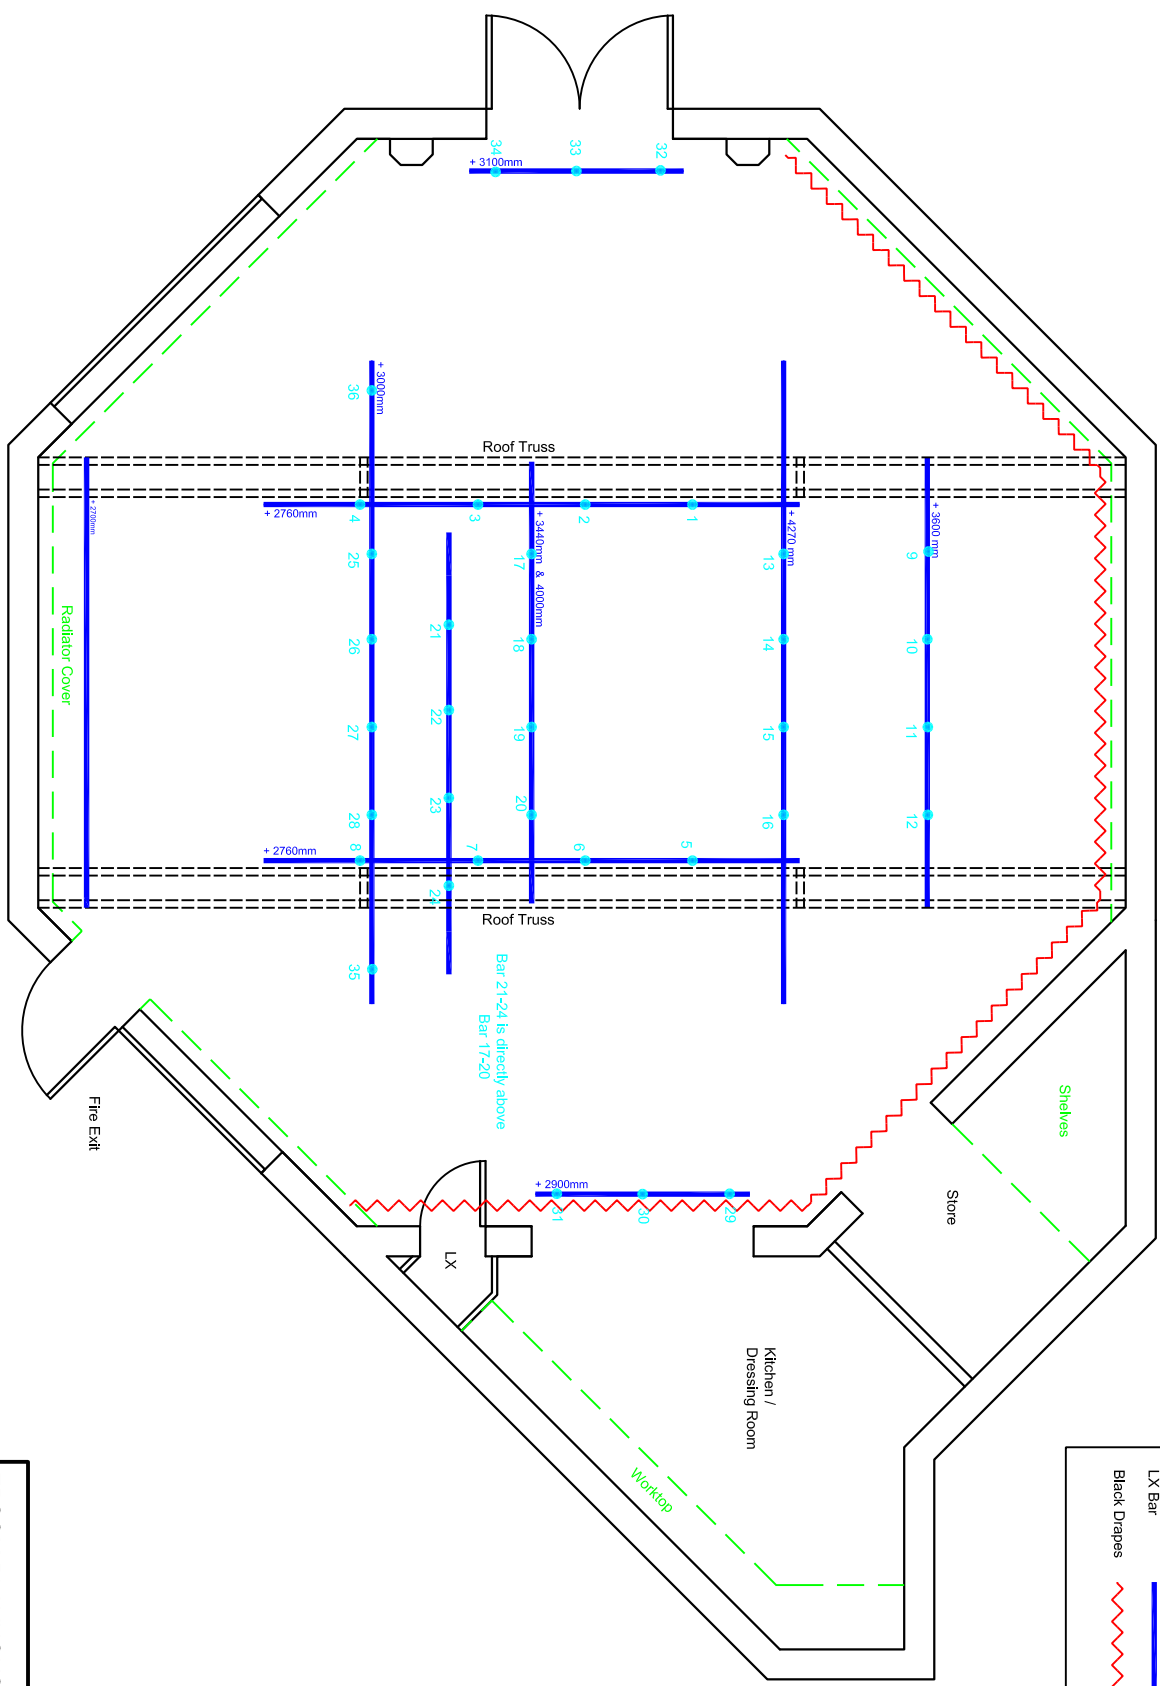

1 metre

EPSOM PLAYHOUSE  
 Drawing : Myers Studio Plan  
 Scale : 1 : 50 (at A3)  
 Drawn : Simon Banks  
 Date : Oct 2013