



LX FLOOR 163-166, 183-194  
DIPS 75-77, 157-162

DIPS 72-74, 151-156

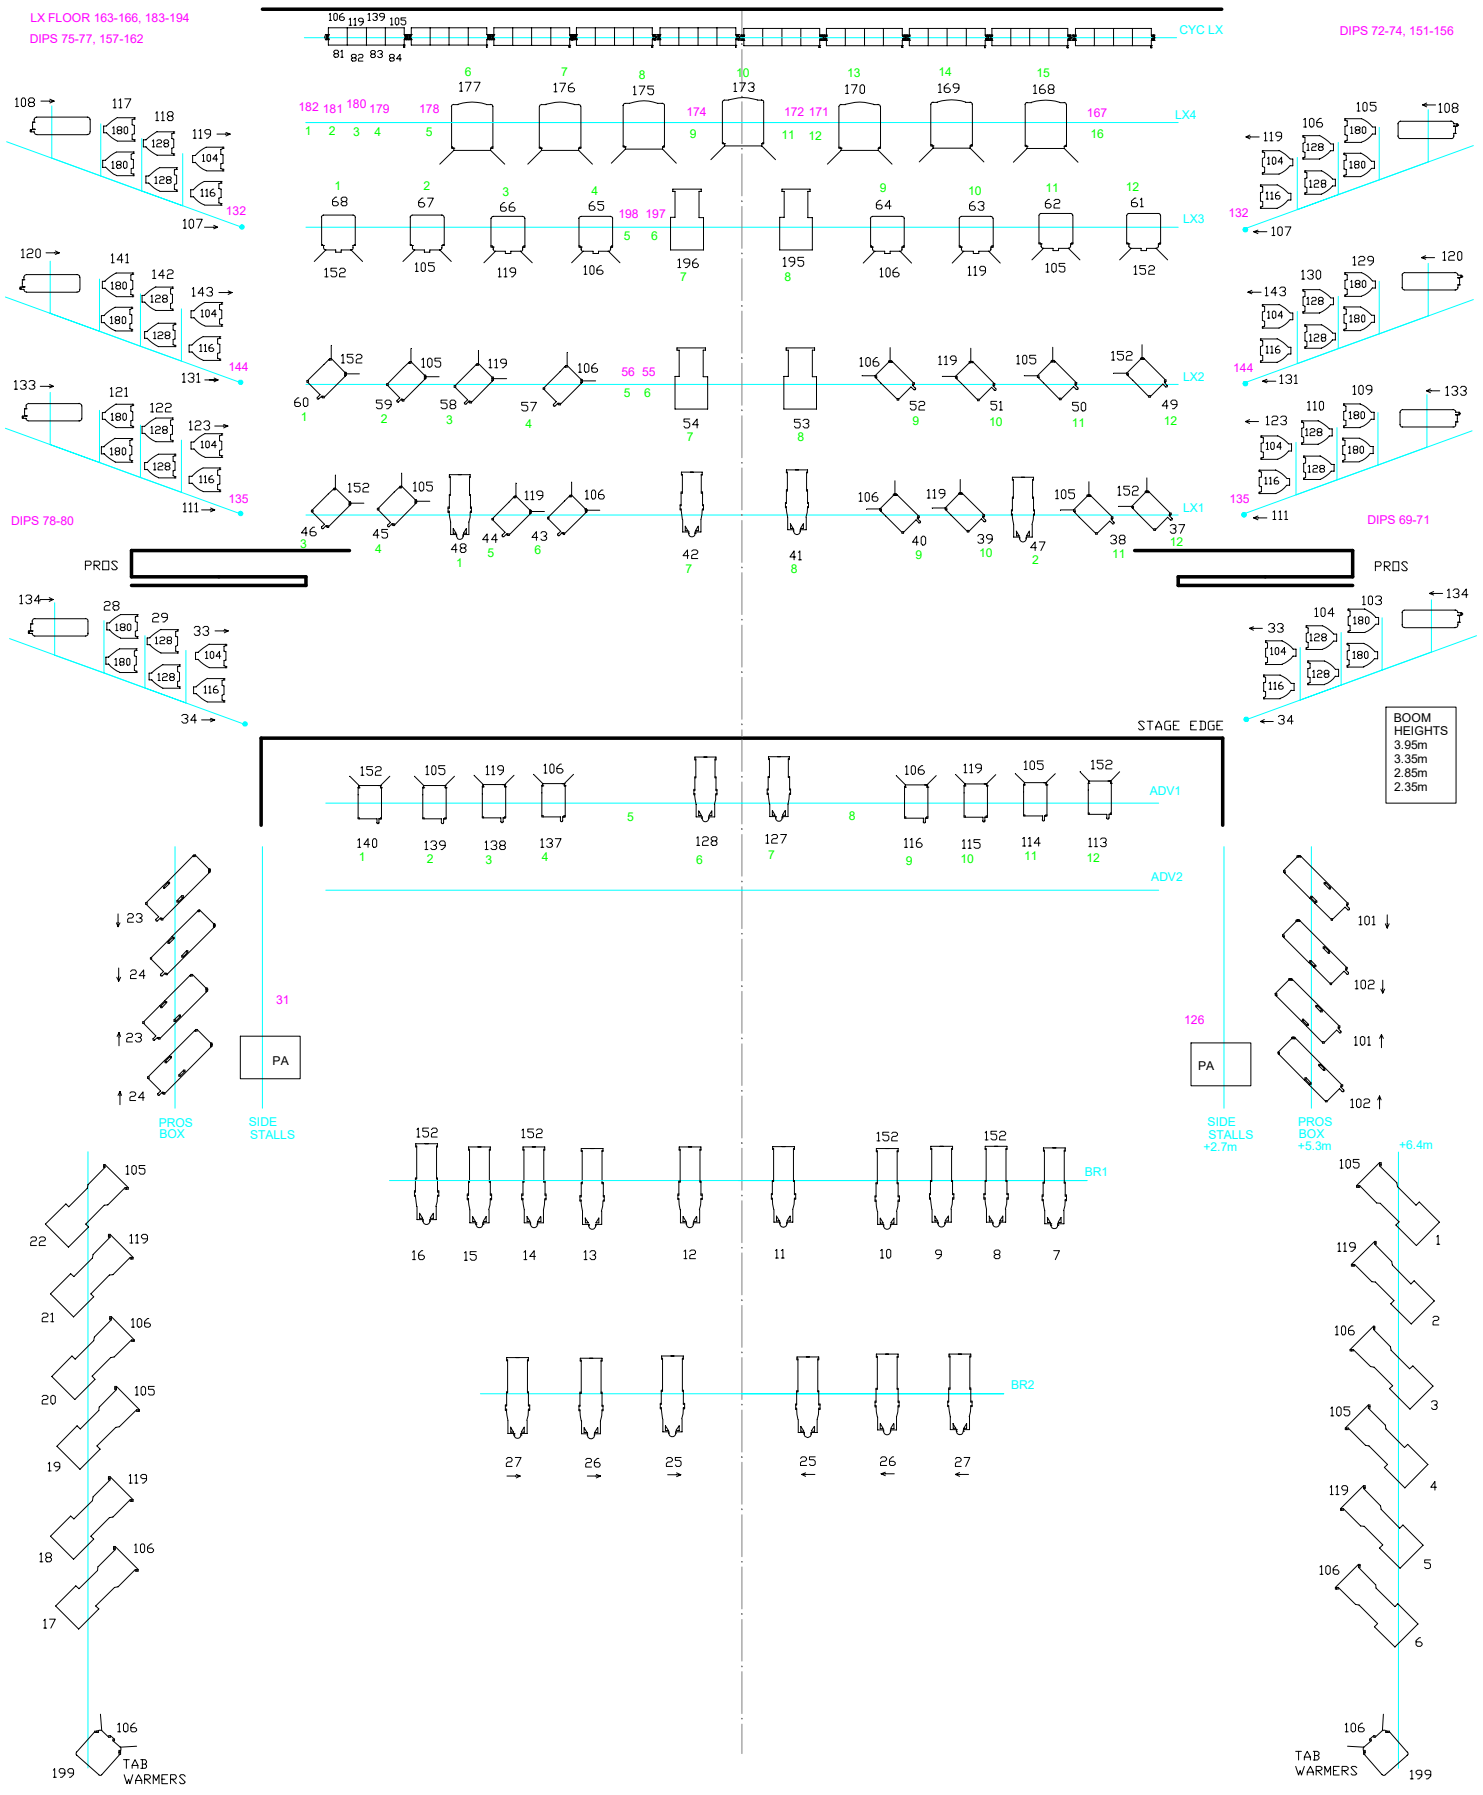

KEY

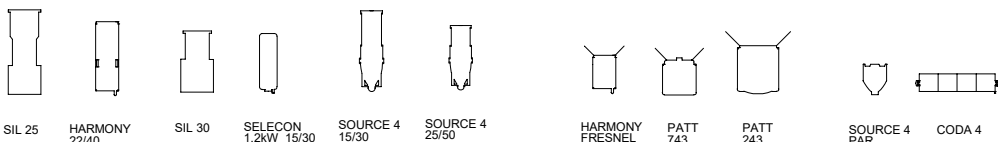

MAGENTA NUMBERS INDICATE SPARE CHANNEL POSITIONS ON STAGE AND OVERHEAD RIG  
NOTE: DIMMERS 87-100, 149 & 150 DO NOT EXIST DIMMER 200 IS WORKING FLOODS ON STAGE HOUSE LIGHTS ARE INDEPENDENT, MANUAL CONTROL OR DIMMERS 201 & 202

GREEN NUMBERS INDICATE BAR SOCKET NUMBERING

**EPSOM PLAYHOUSE**  
STANDARD LIGHTING RIG SCHEMATIC  
NOV 2020  
NOT TO SCALE

ALL GEL IS LEE  
FOH RIG IS FIXED POSITION  
AND CANNOT BE MOVED  
CH1-6 AND 17-22 ARE FIXED FOCUS / COLOUR

BOOM HEIGHTS  
3.95m  
3.35m  
2.85m  
2.35m